

**36 BOYDELL COURT
ST JOHN'S WOOD PARK
LONDON
NW8**



Bargets Estate Agents

36 Boydell Court, St John's Wood Park, London NW8 6NL


**A bright and modern three bedroom, three bathroom apartment
with porter.**

**This apartment located on the second floor has a separate
modern kitchen, spacious living area with dining area. Three
bedrooms with storage and en suite facilities. Heating and hot
water included, pets welcome.**


**3 Bedrooms : Bathroom : 2 En Suite Shower Rooms : Reception
Room : Dining Room : Kitchen : Porter : EPC Rating C**

£1,400 pw / £6,067 pm Subject To Contract


Long Let

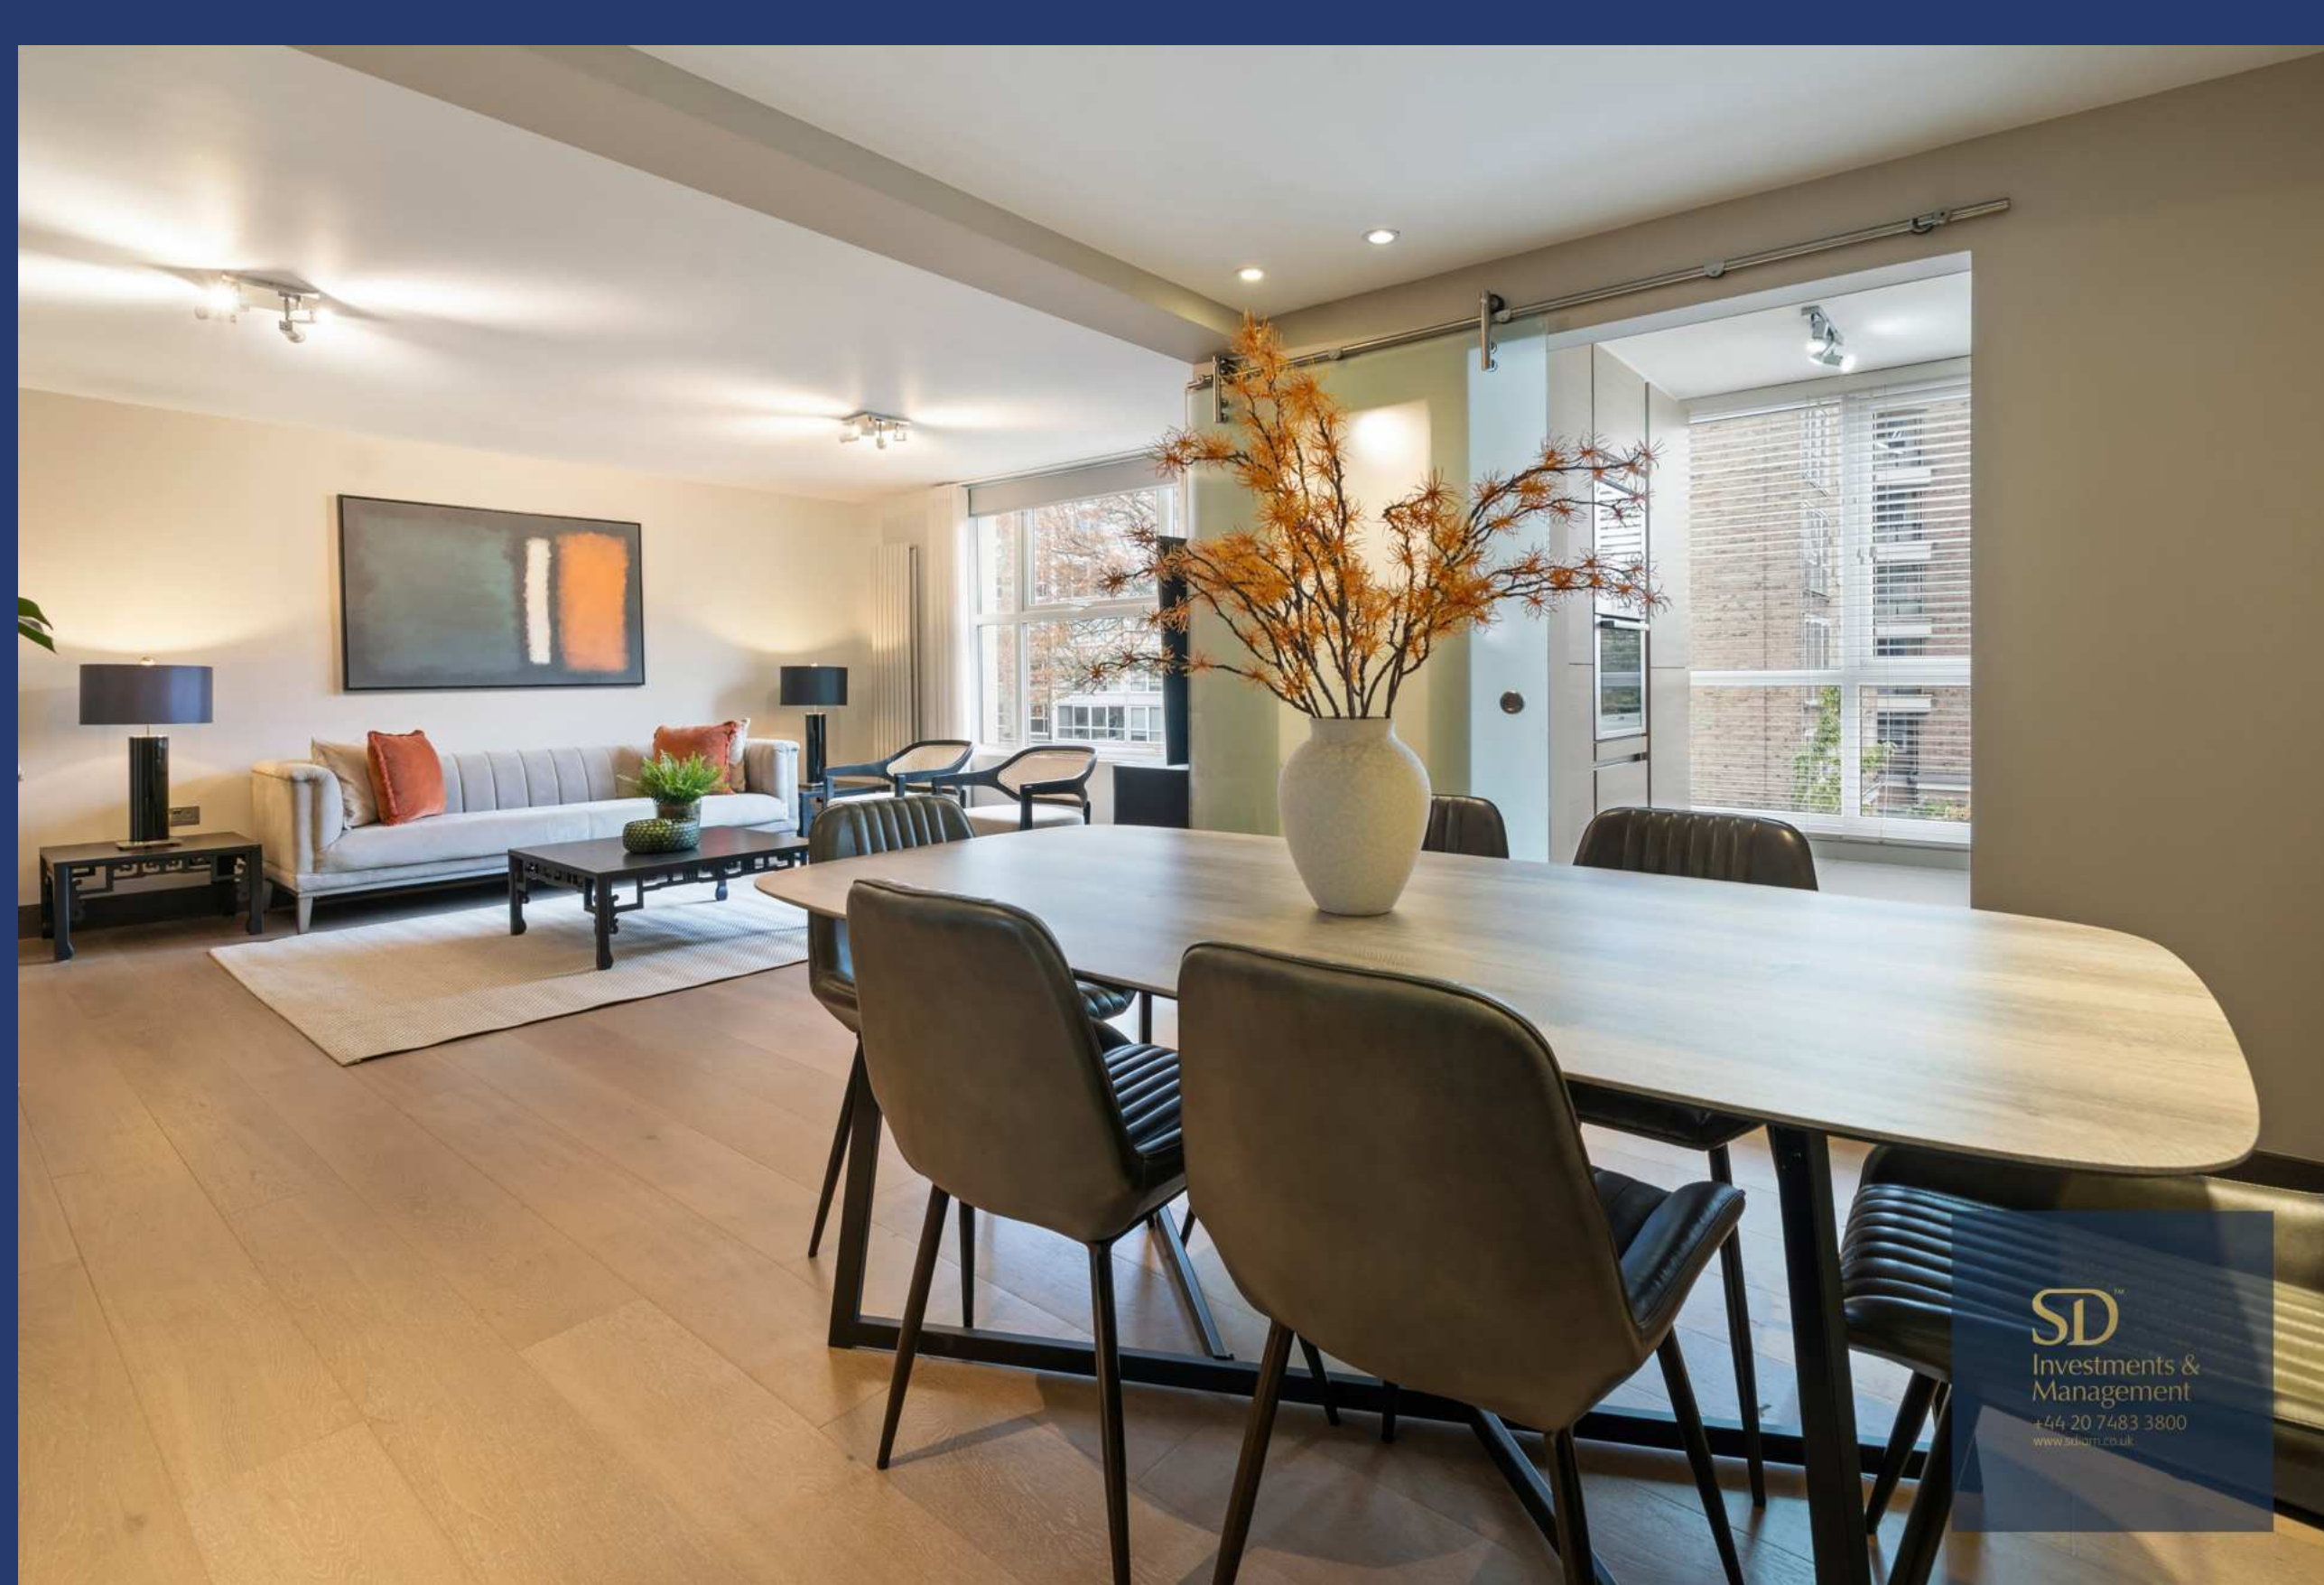

SDTM
Investments &
Management
+44 20 7483 3800
www.sdgm.co.uk

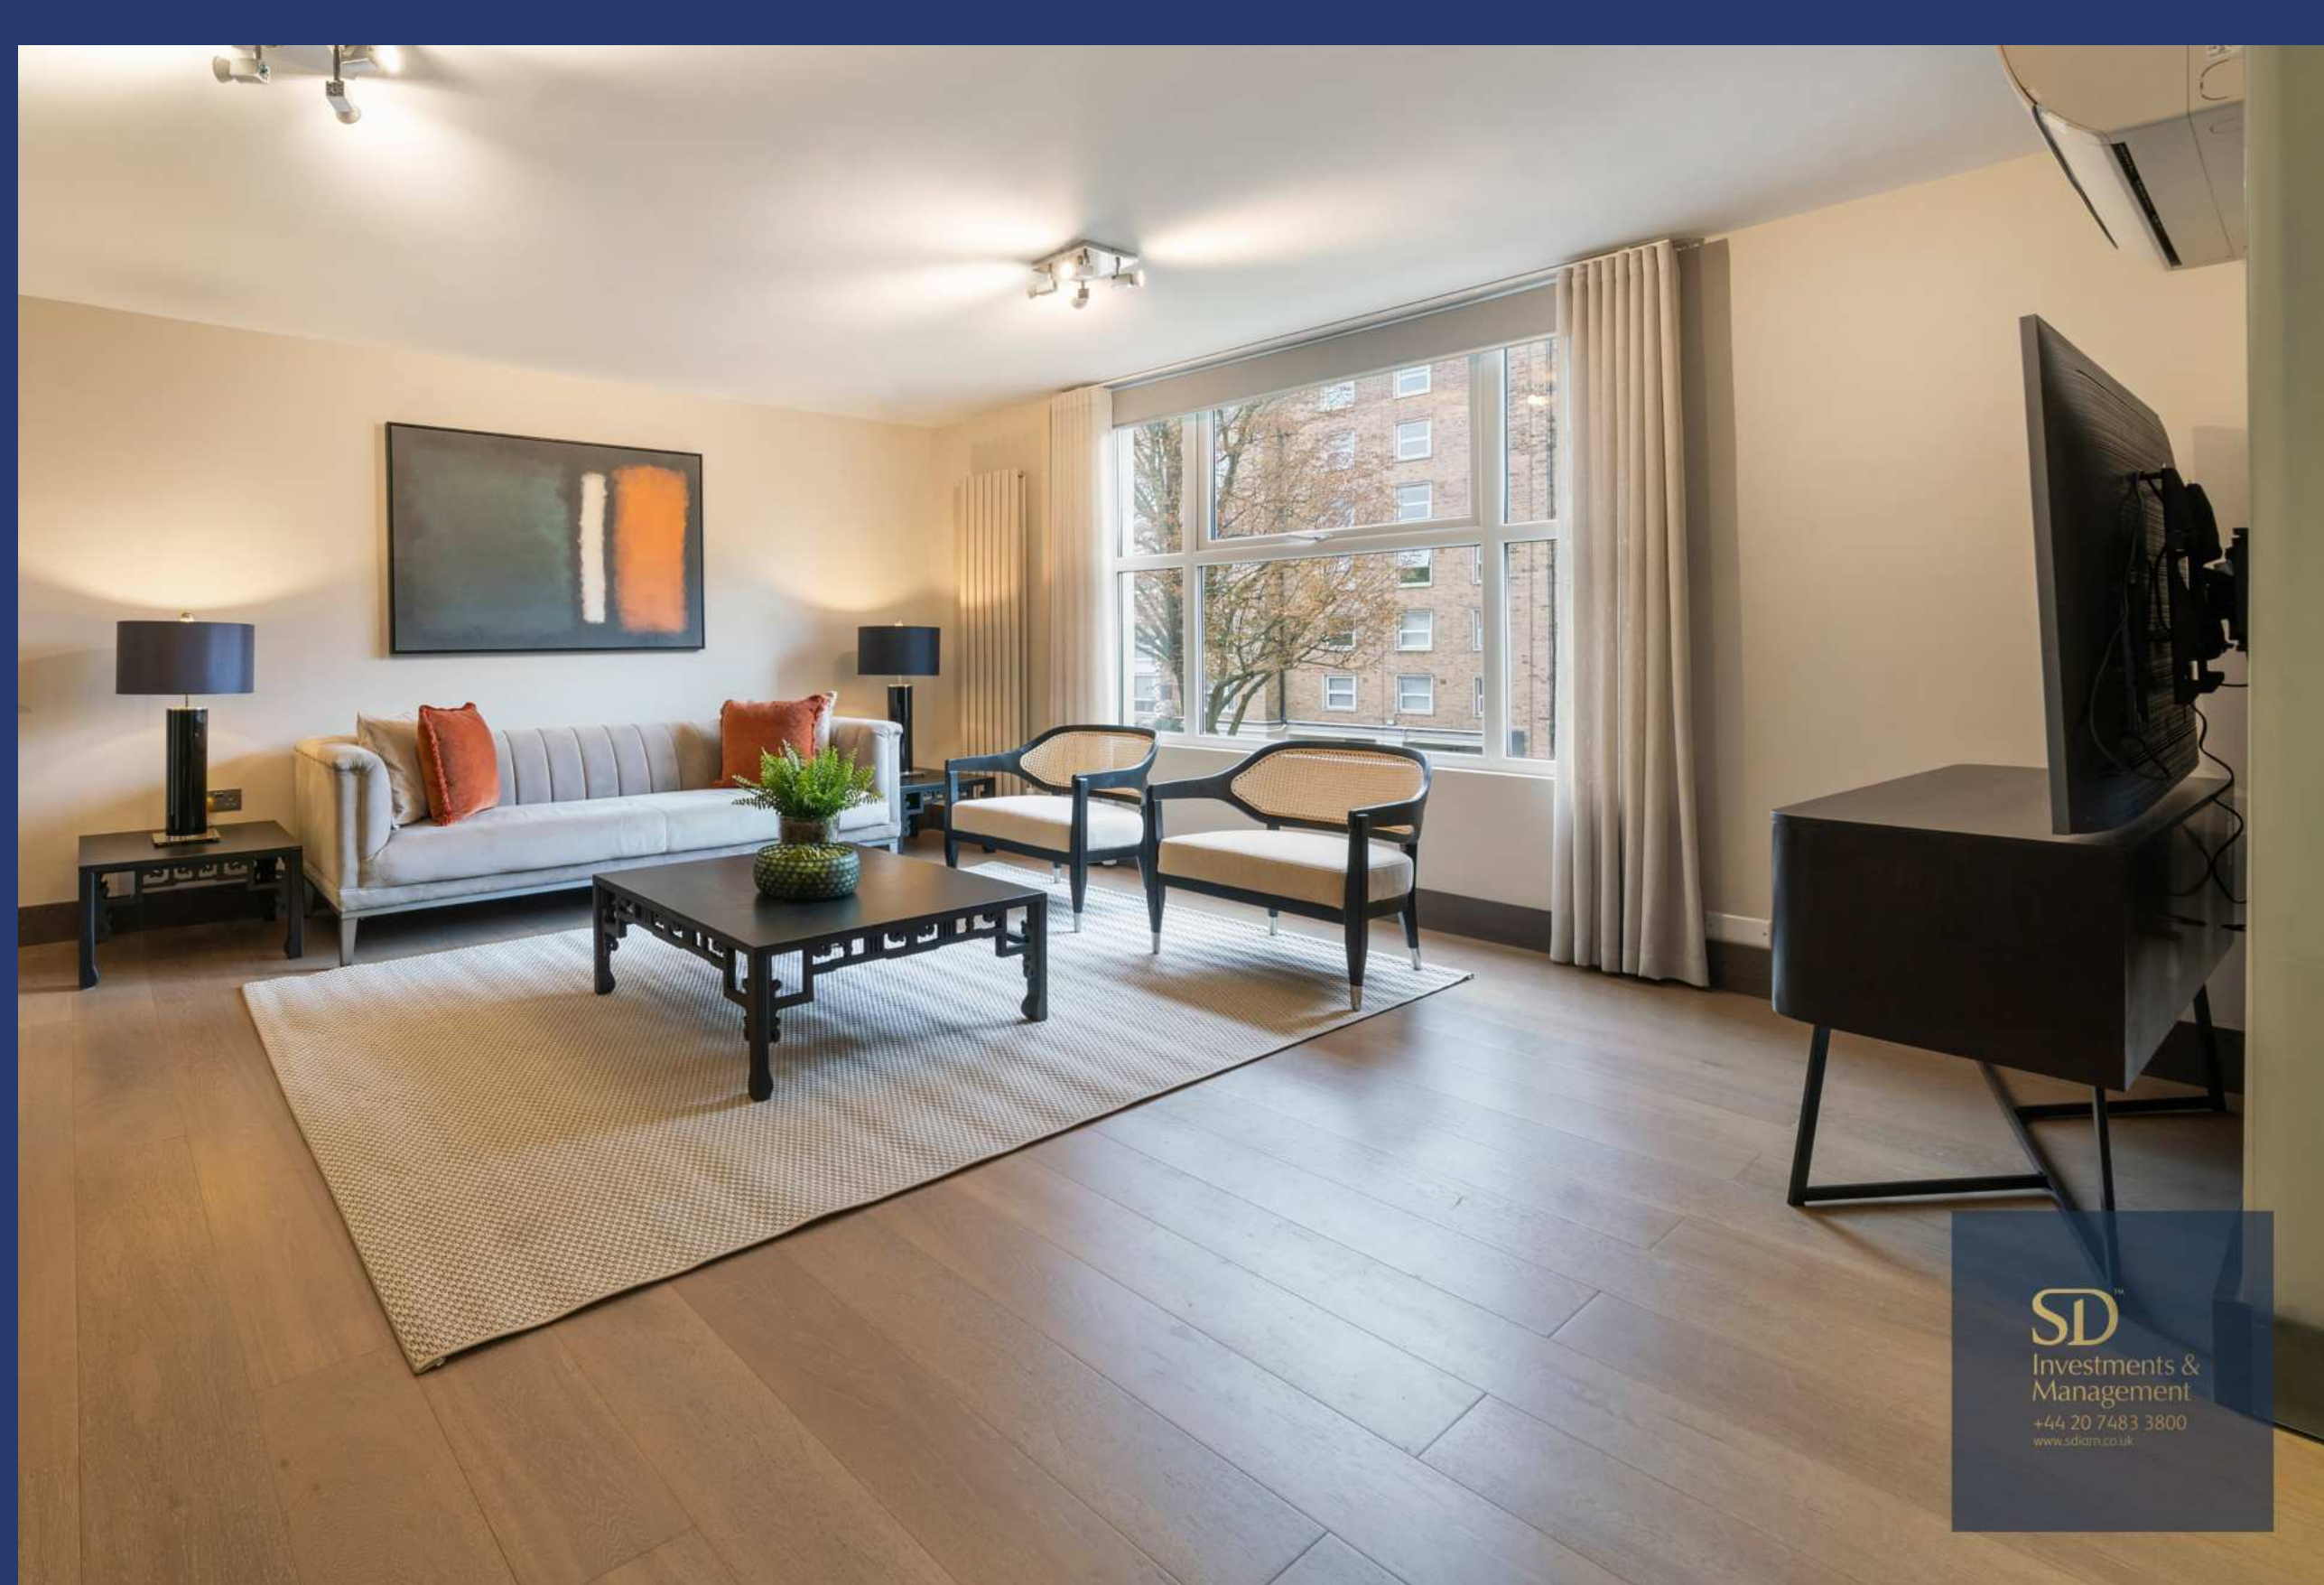

SDTM
Investments &
Management
+44 20 7483 3800
www.sdiom.co.uk

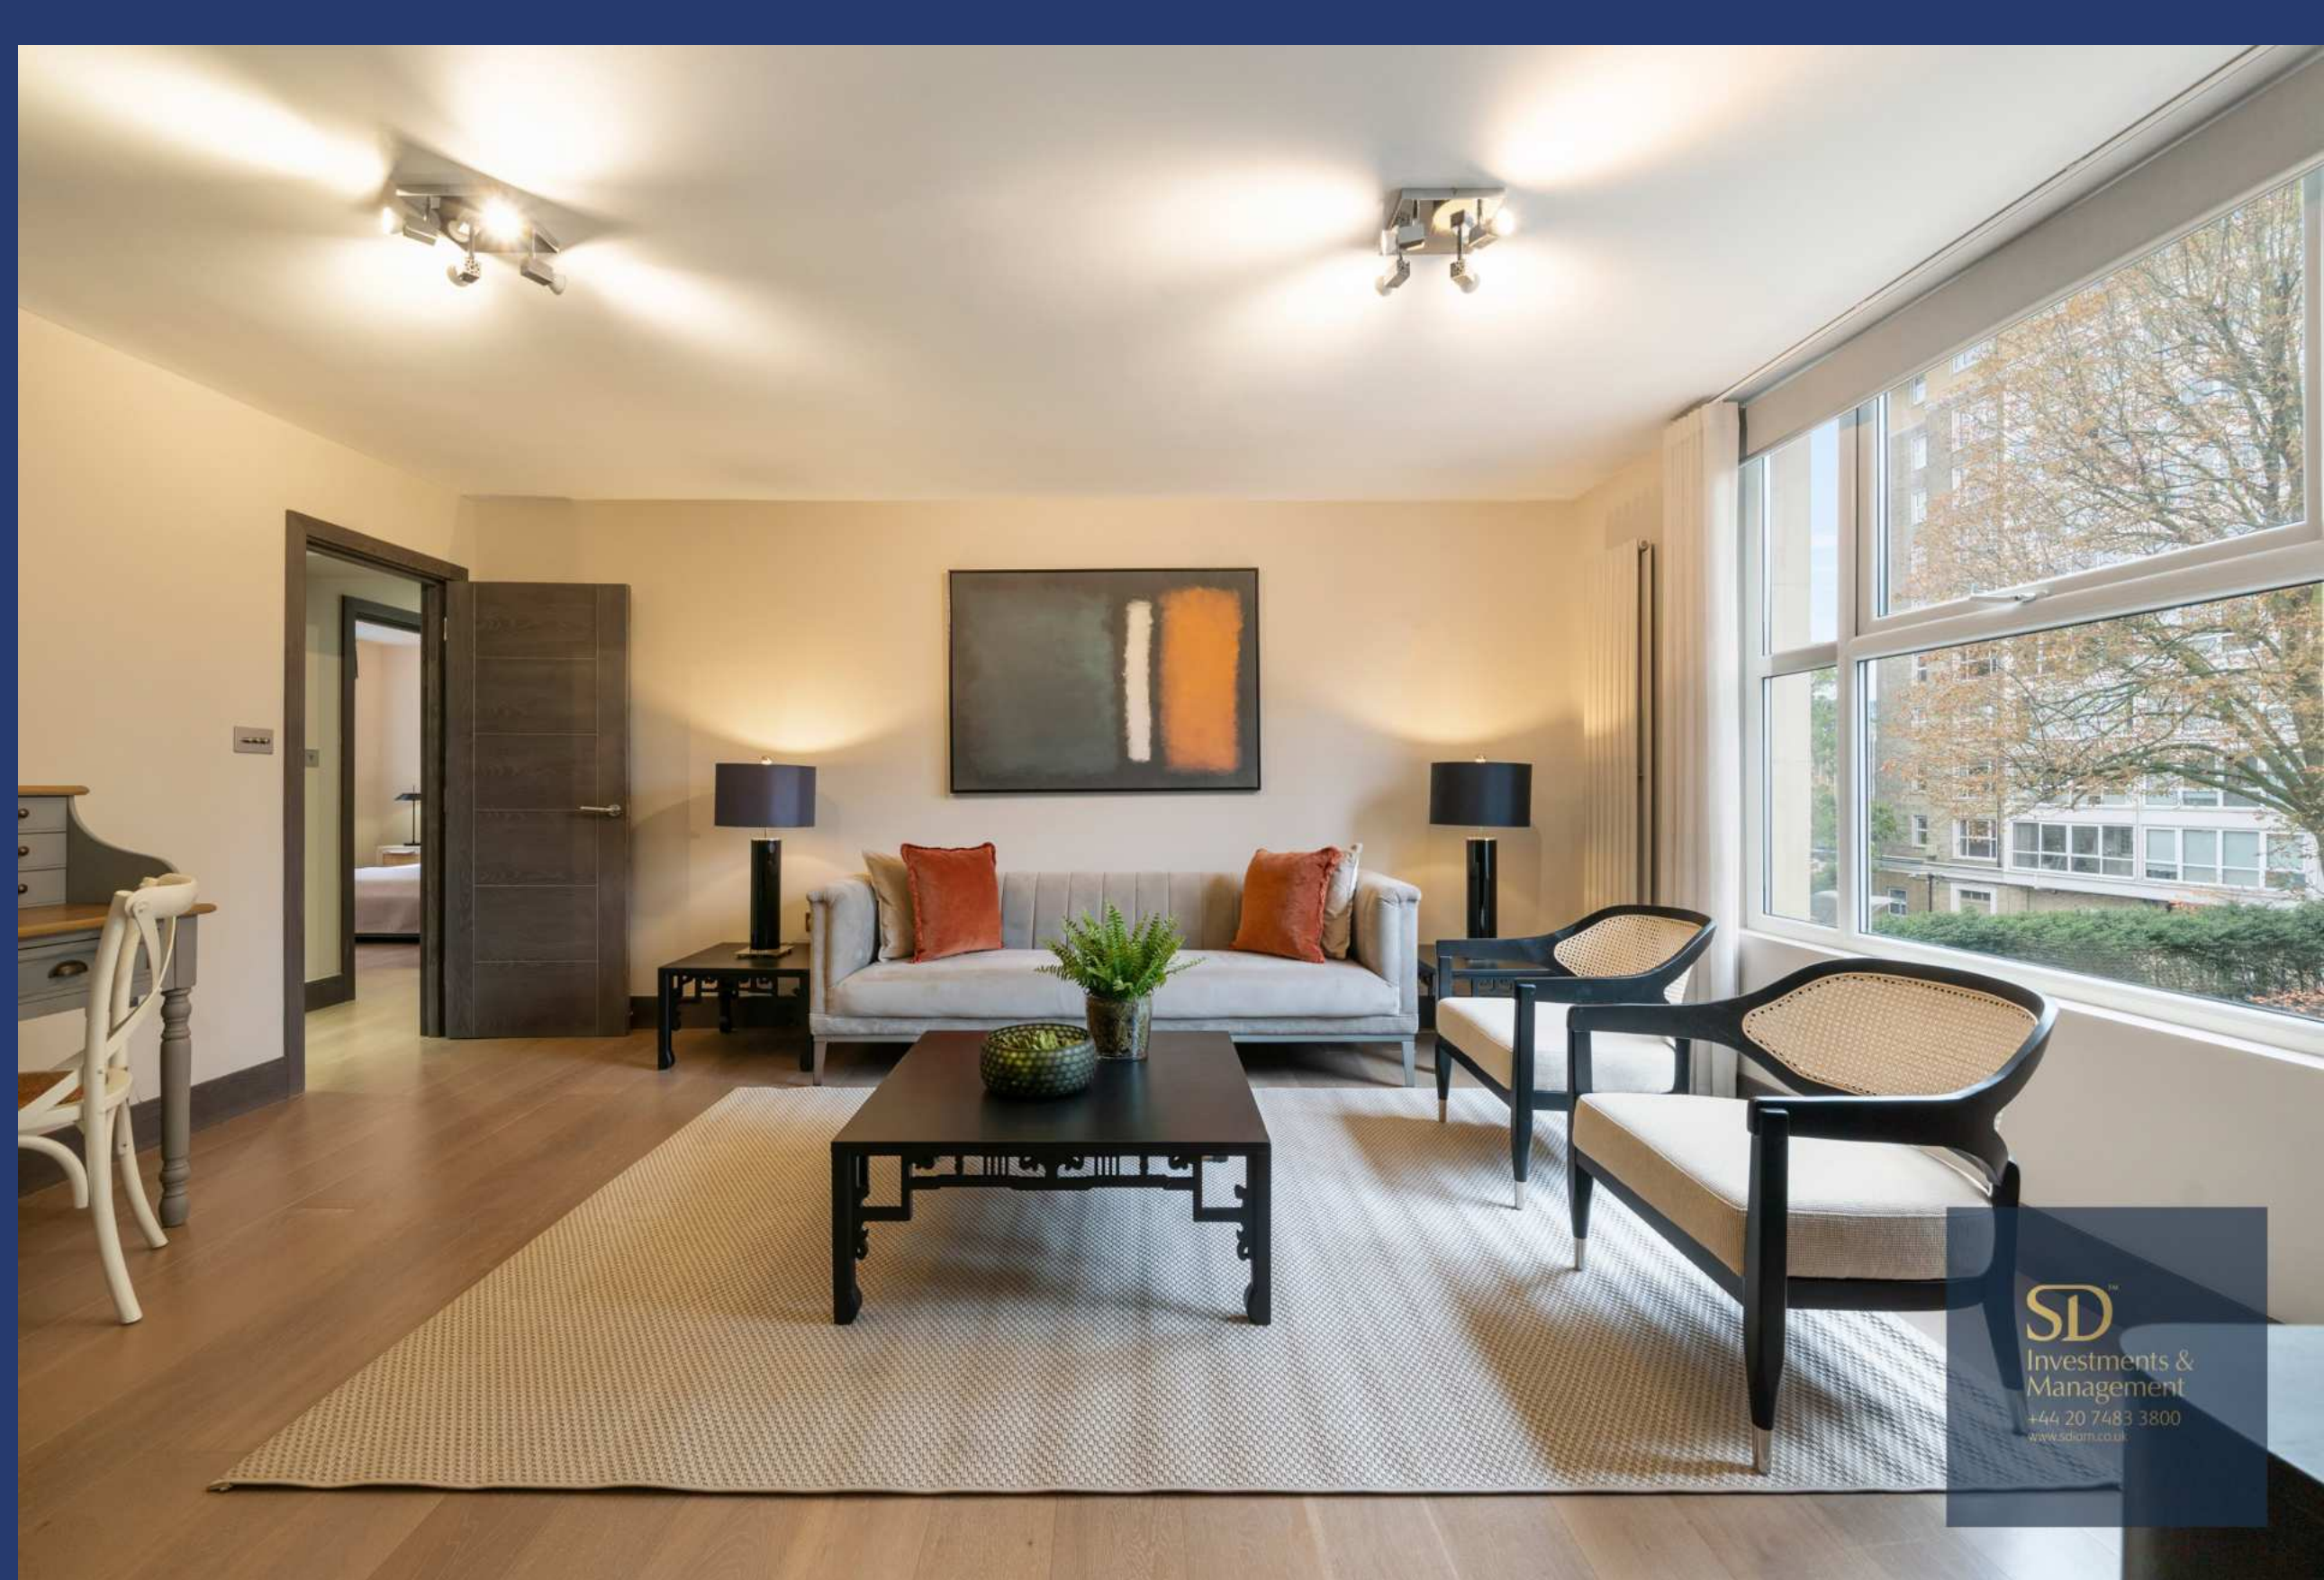

SDTM
Investments &
Management
+44 20 7483 3800
www.sdiam.co.uk



SDTM
Investments &
Management
+44 20 7483 3800
www.sdiam.co.uk



SDTM

Investments &
Management

+44 20 7483 3800
www.sdiom.co.uk



SDTM
Investments &
Management
+44 20 7483 3800
www.sdiam.co.uk






SDTM
Investments &
Management
+44 20 7483 3800
www.sdipm.co.uk

BOYDELL COURT

Approximate Gross Internal Area 1061 sq ft / 99 sq m

36 Boydell Court

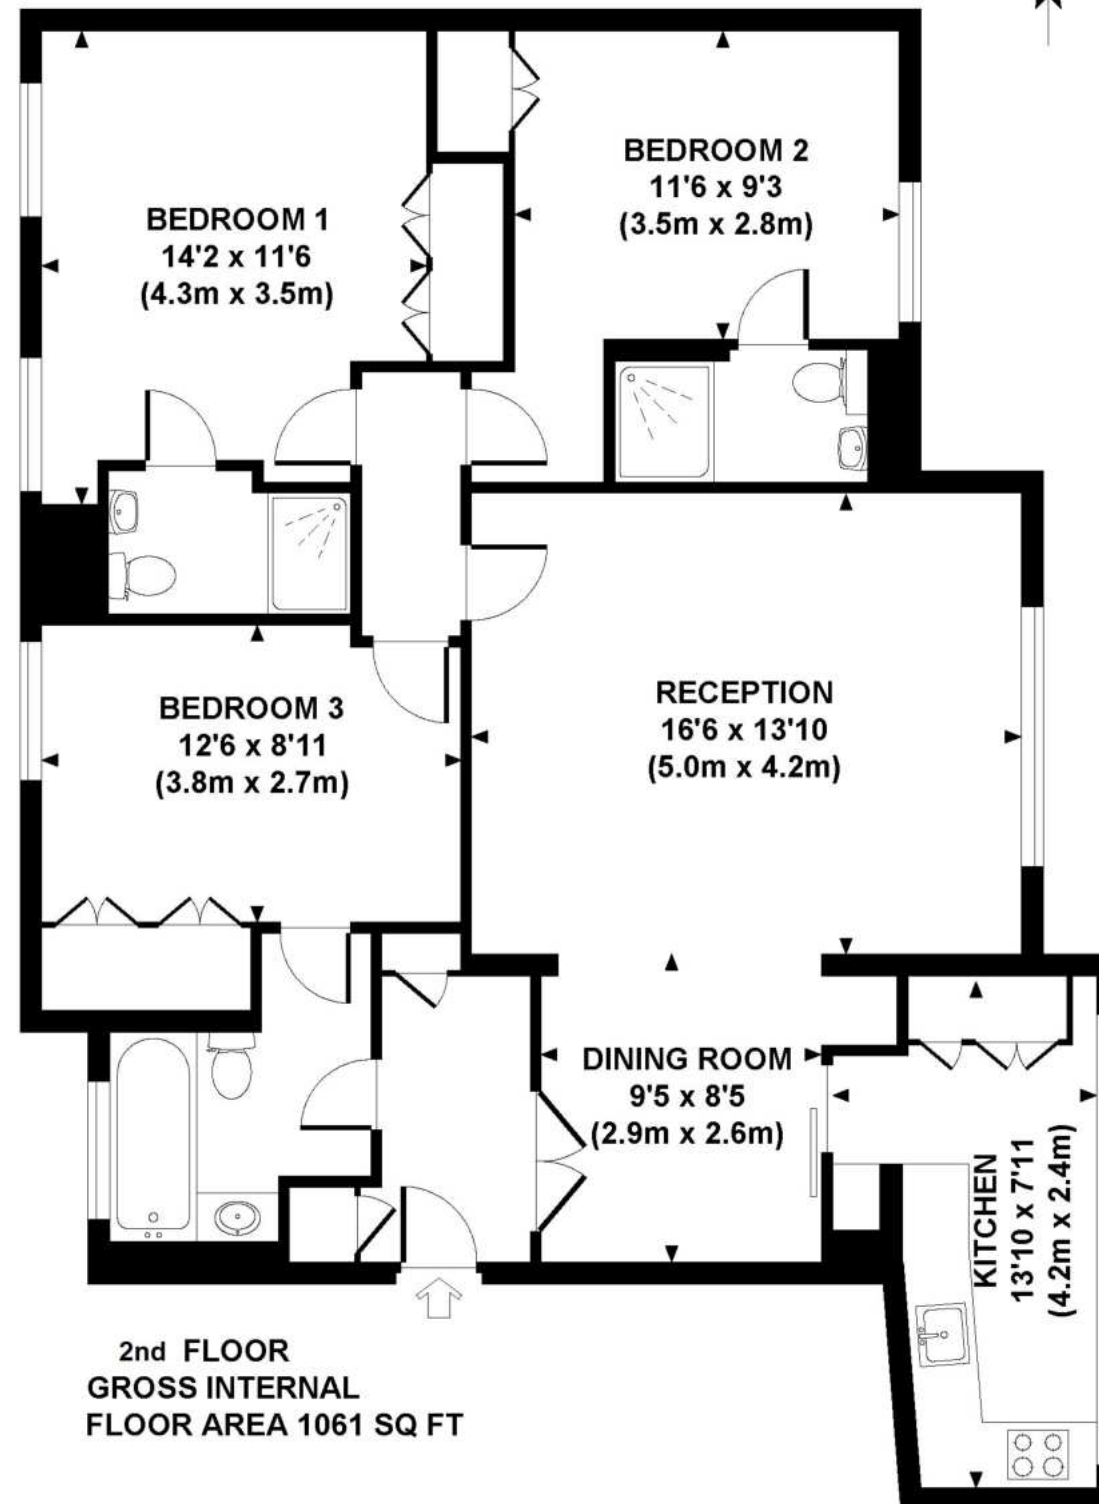

Although every attempt has been made to ensure accuracy, all measurements are approximate.
The floor plan's for illustrative purposes only and not to scale. Measured in accordance to RICS standards.
DE-PHOTOGRAPHY.NET