

**MAIDA VALE
LONDON
W9**



Bargets Estate Agents




This wonderful family home will be available to rent having recently undergone a renovation with a beautiful shaker style eat -in kitchen/family room and the house has maintained many original features and is great for entertaining. The kitchen leads onto a terrace and there is another large lovely terrace off the main bedroom suite. This house is set back off the road behind electric gates with a long driveway with parking for around 4 cars with an electric charging point.

ACCOMMODATION & AMENITIES

Eat-in Kitchen/Family Room : Reception Room : Study : Principle Bedroom with En-Suite Bathroom & Dressing Room : 4 Further Bedrooms : 3 En-Suites : Family Bathroom : Guest Cloakroom : Utility Room : Parking

**£3,576.92 Per Week / £15,500 Per Month
Subject To Contract**



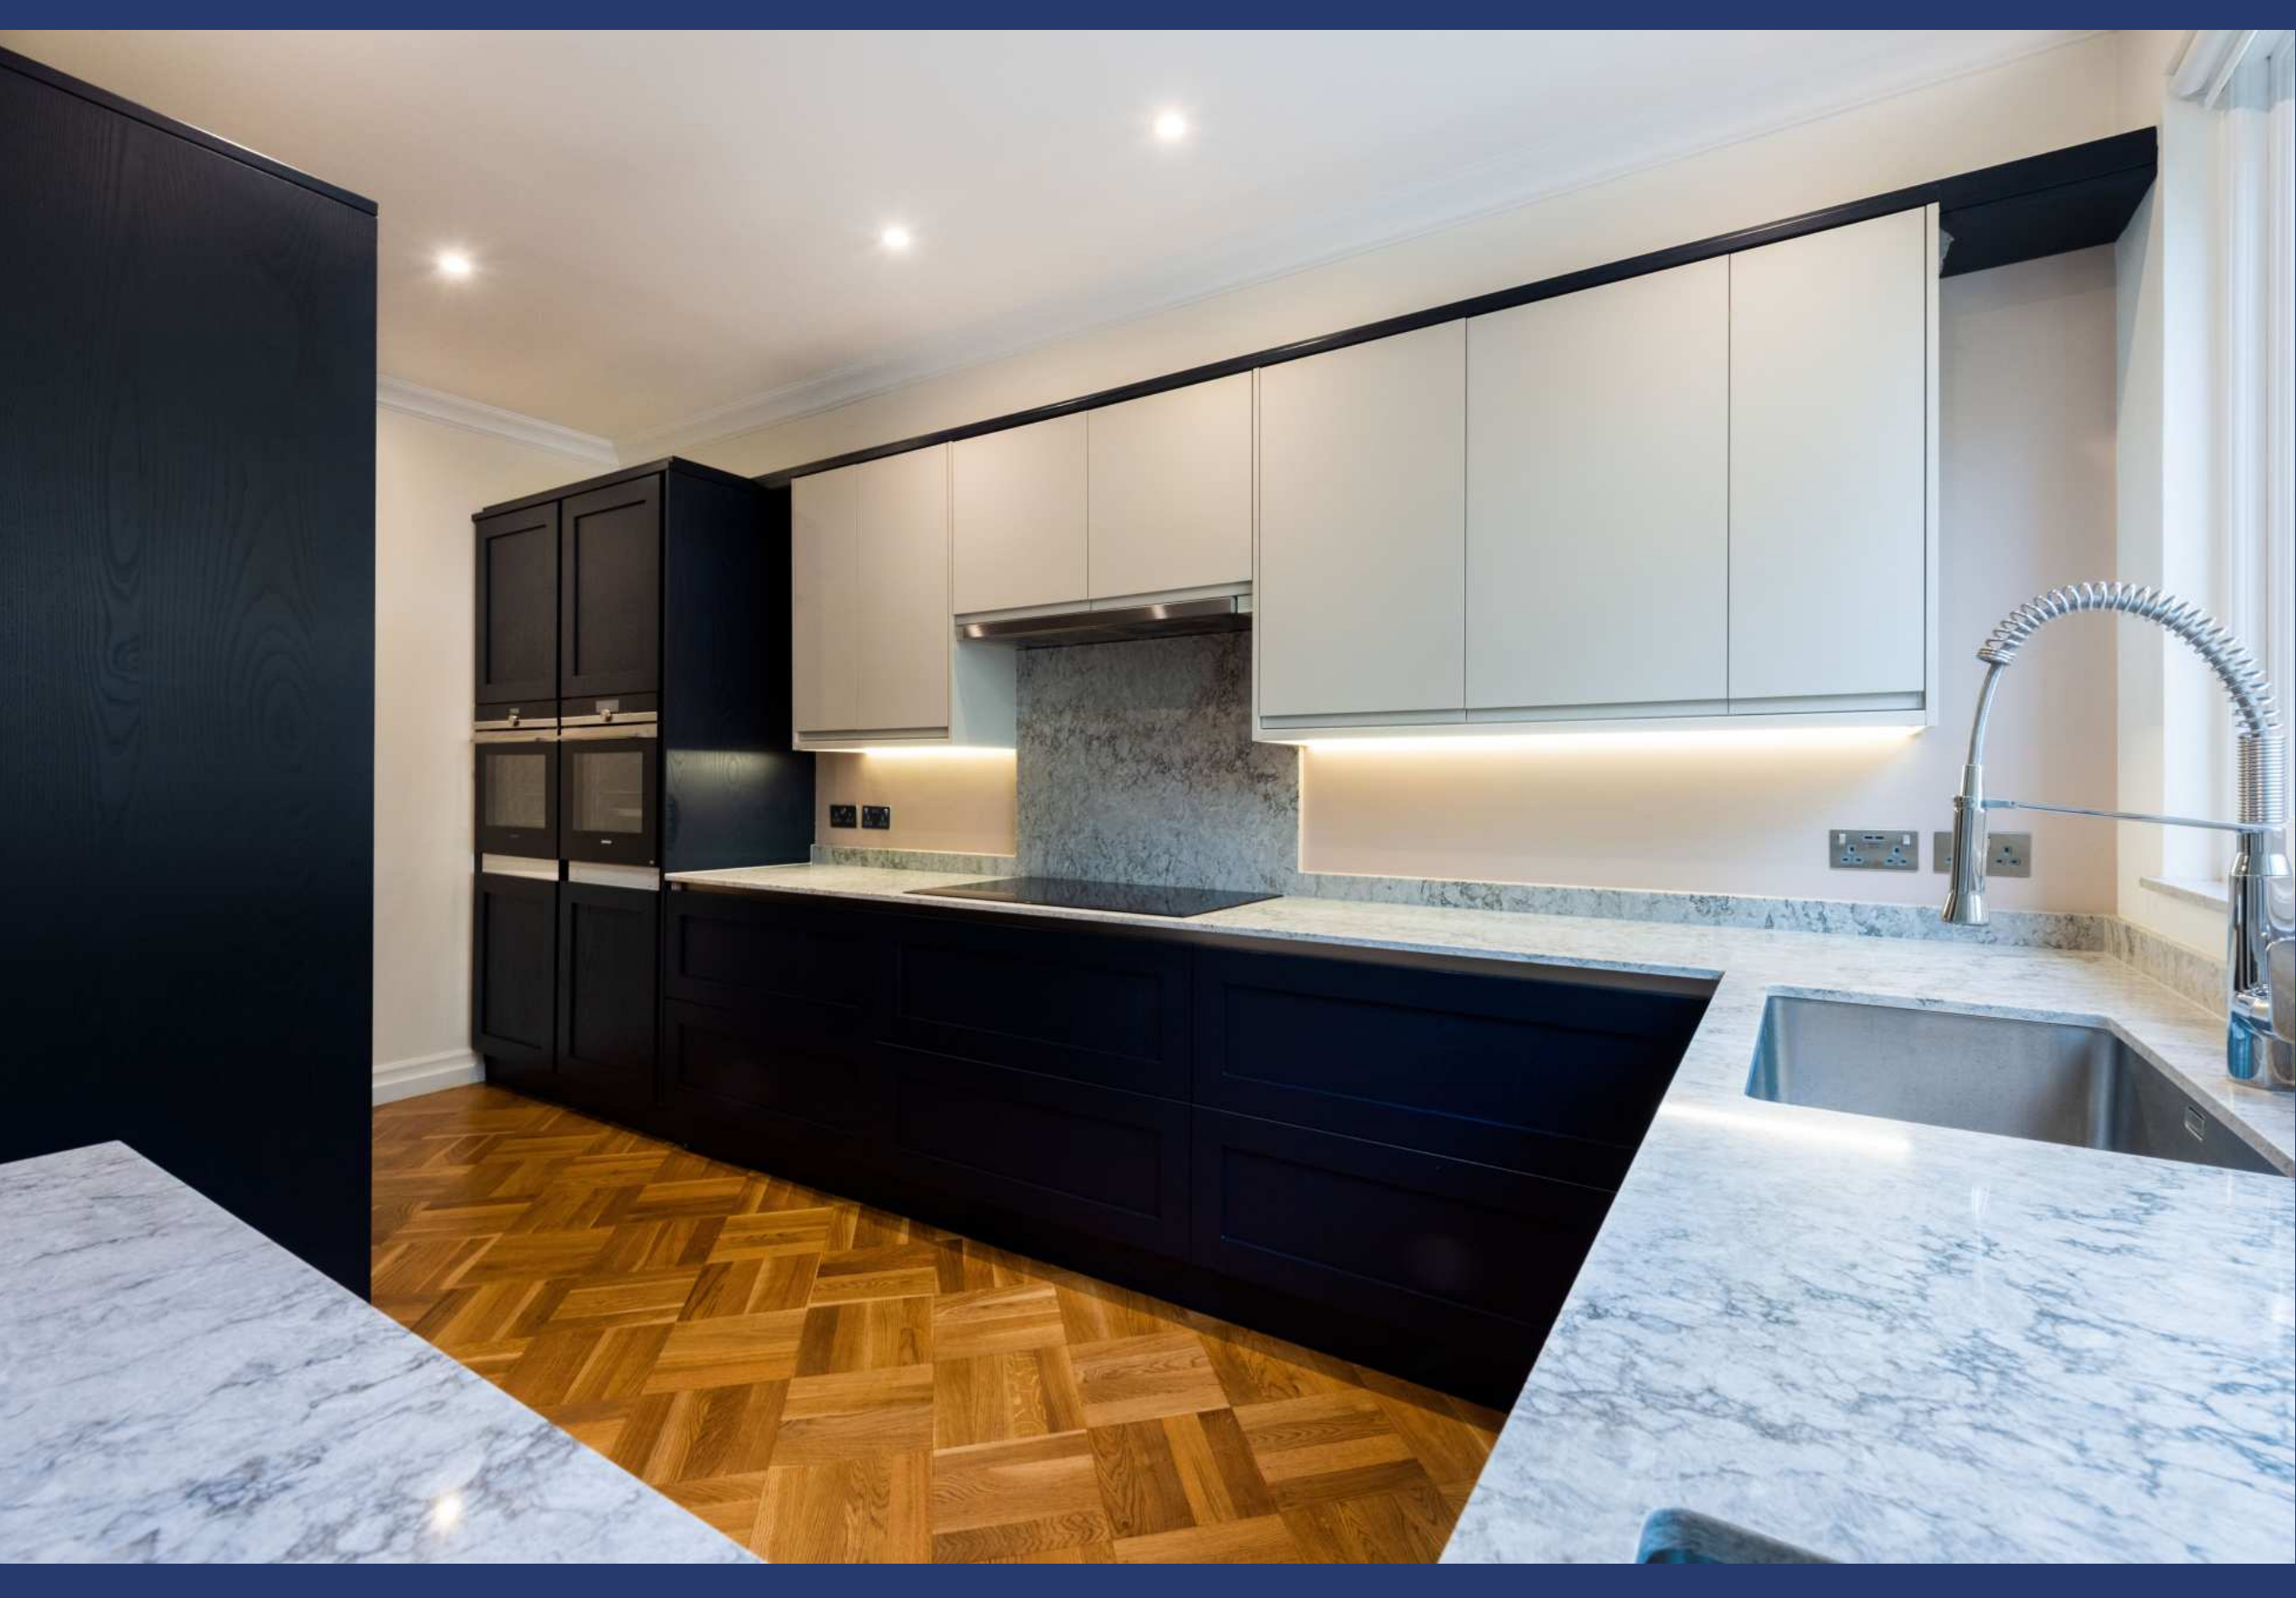







Maida Vale, W9

Gross internal area (approx.)

337 Sq m (3625 Sq ft) Including Under 1.5m

331 Sq m (3568 Sq ft) Excluding Under 1.5m

For identification only, Not to Scale

capitol 020 8871 7722



Not to scale, for guidance only and must not be relied upon as a statement of fact. All measurements and areas are approximate only (and have been prepared in accordance with the current edition of the RICS Code of Measuring Practice).